


 Julian Cowie Architects
70 Cowcross Street
London EC1M 6EJ
Telephone 020 7253 6333
Facsimile 020 7253 0048
Email mail@jc-architects.co.uk

Proposed residential development at 14-20 Sussex Way, London

Site plan

Scale: 1:500 Date: May 2008



Dwg No. SK_48

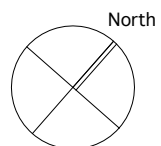


 Julian Cowie Architects
 70 Cowcross Street
 London EC1M 6EJ
 Telephone 020 7253 6333
 Facsimile 020 7253 0048
 Email mail@jc-architects.co.uk

Proposed residential development at 14-20 Sussex Way, London
 Ground floor plan

Scale: 1:200@A3 Date: May 2008 **Dwg No. SK050**

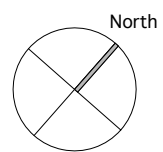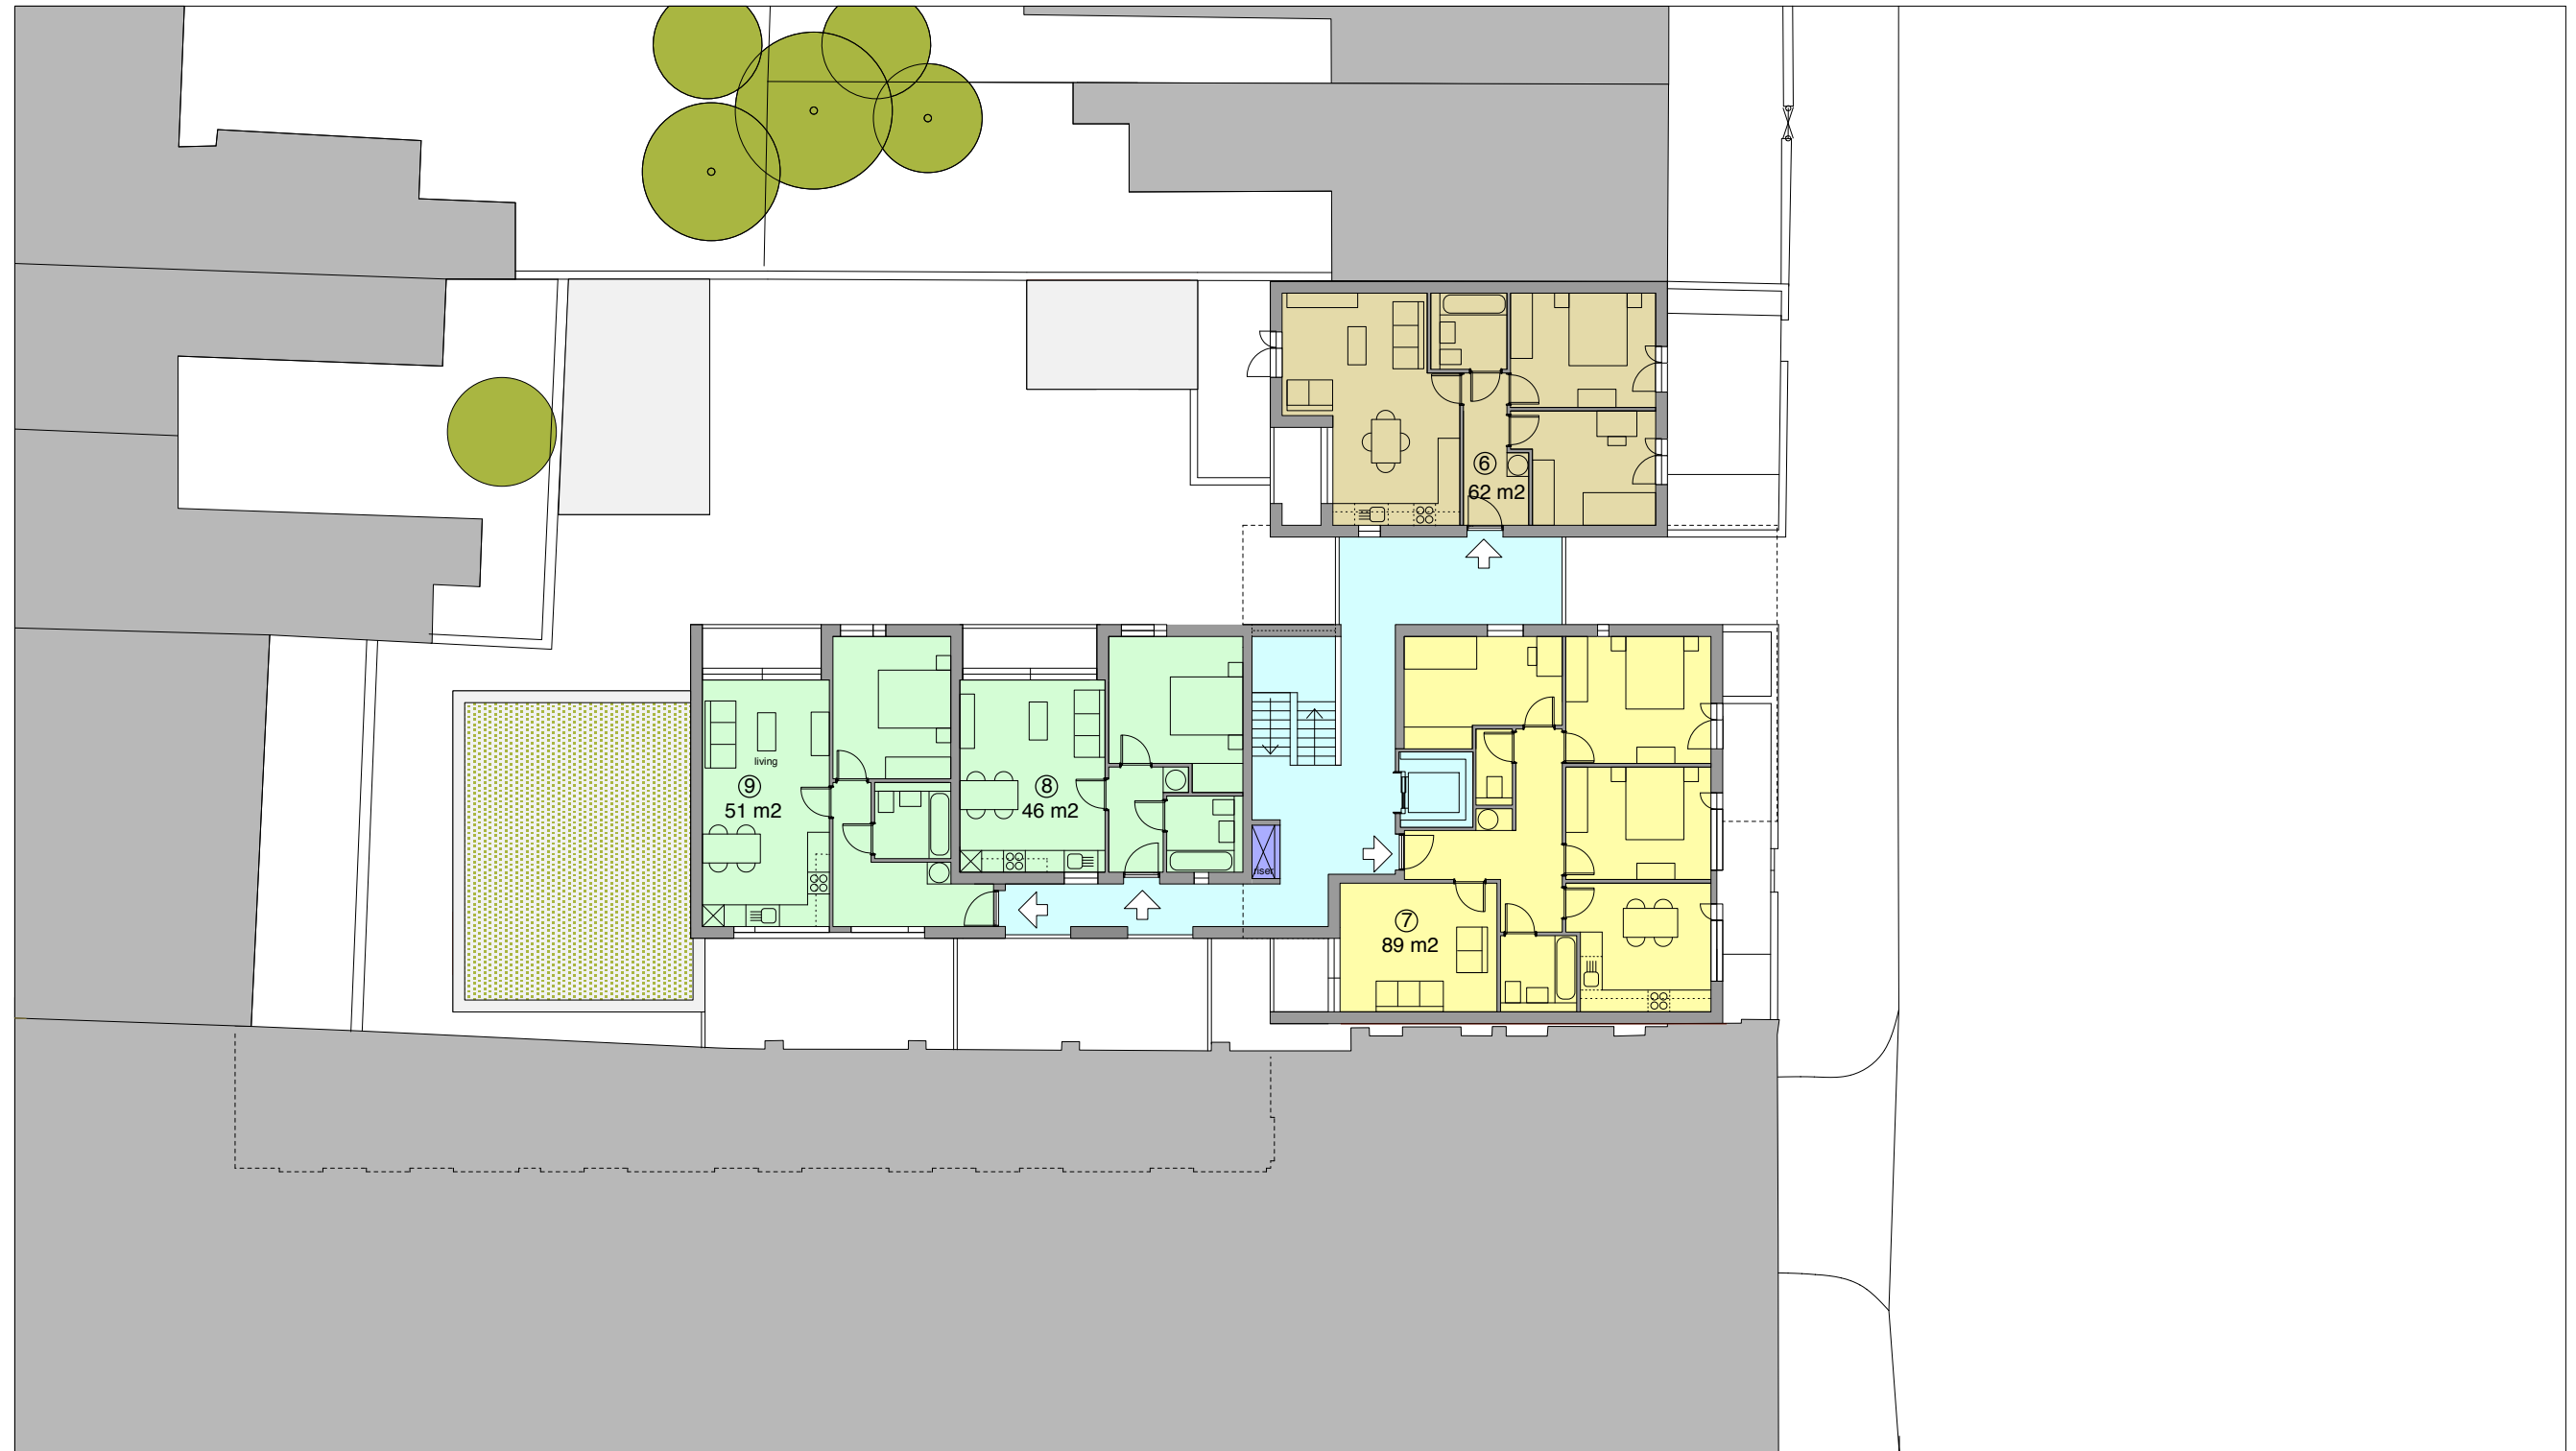


 Julian Cowie Architects
 70 Cowcross Street
 London EC1M 6EJ
 Telephone 020 7253 6333
 Facsimile 020 7253 0048
 Email mail@jc-architects.co.uk



Proposed residential development at 14-20 Sussex Way, London

First floor plan

Scale: 1:200@A3

Date: May 2008

Dwg No. SK_051

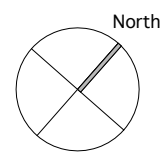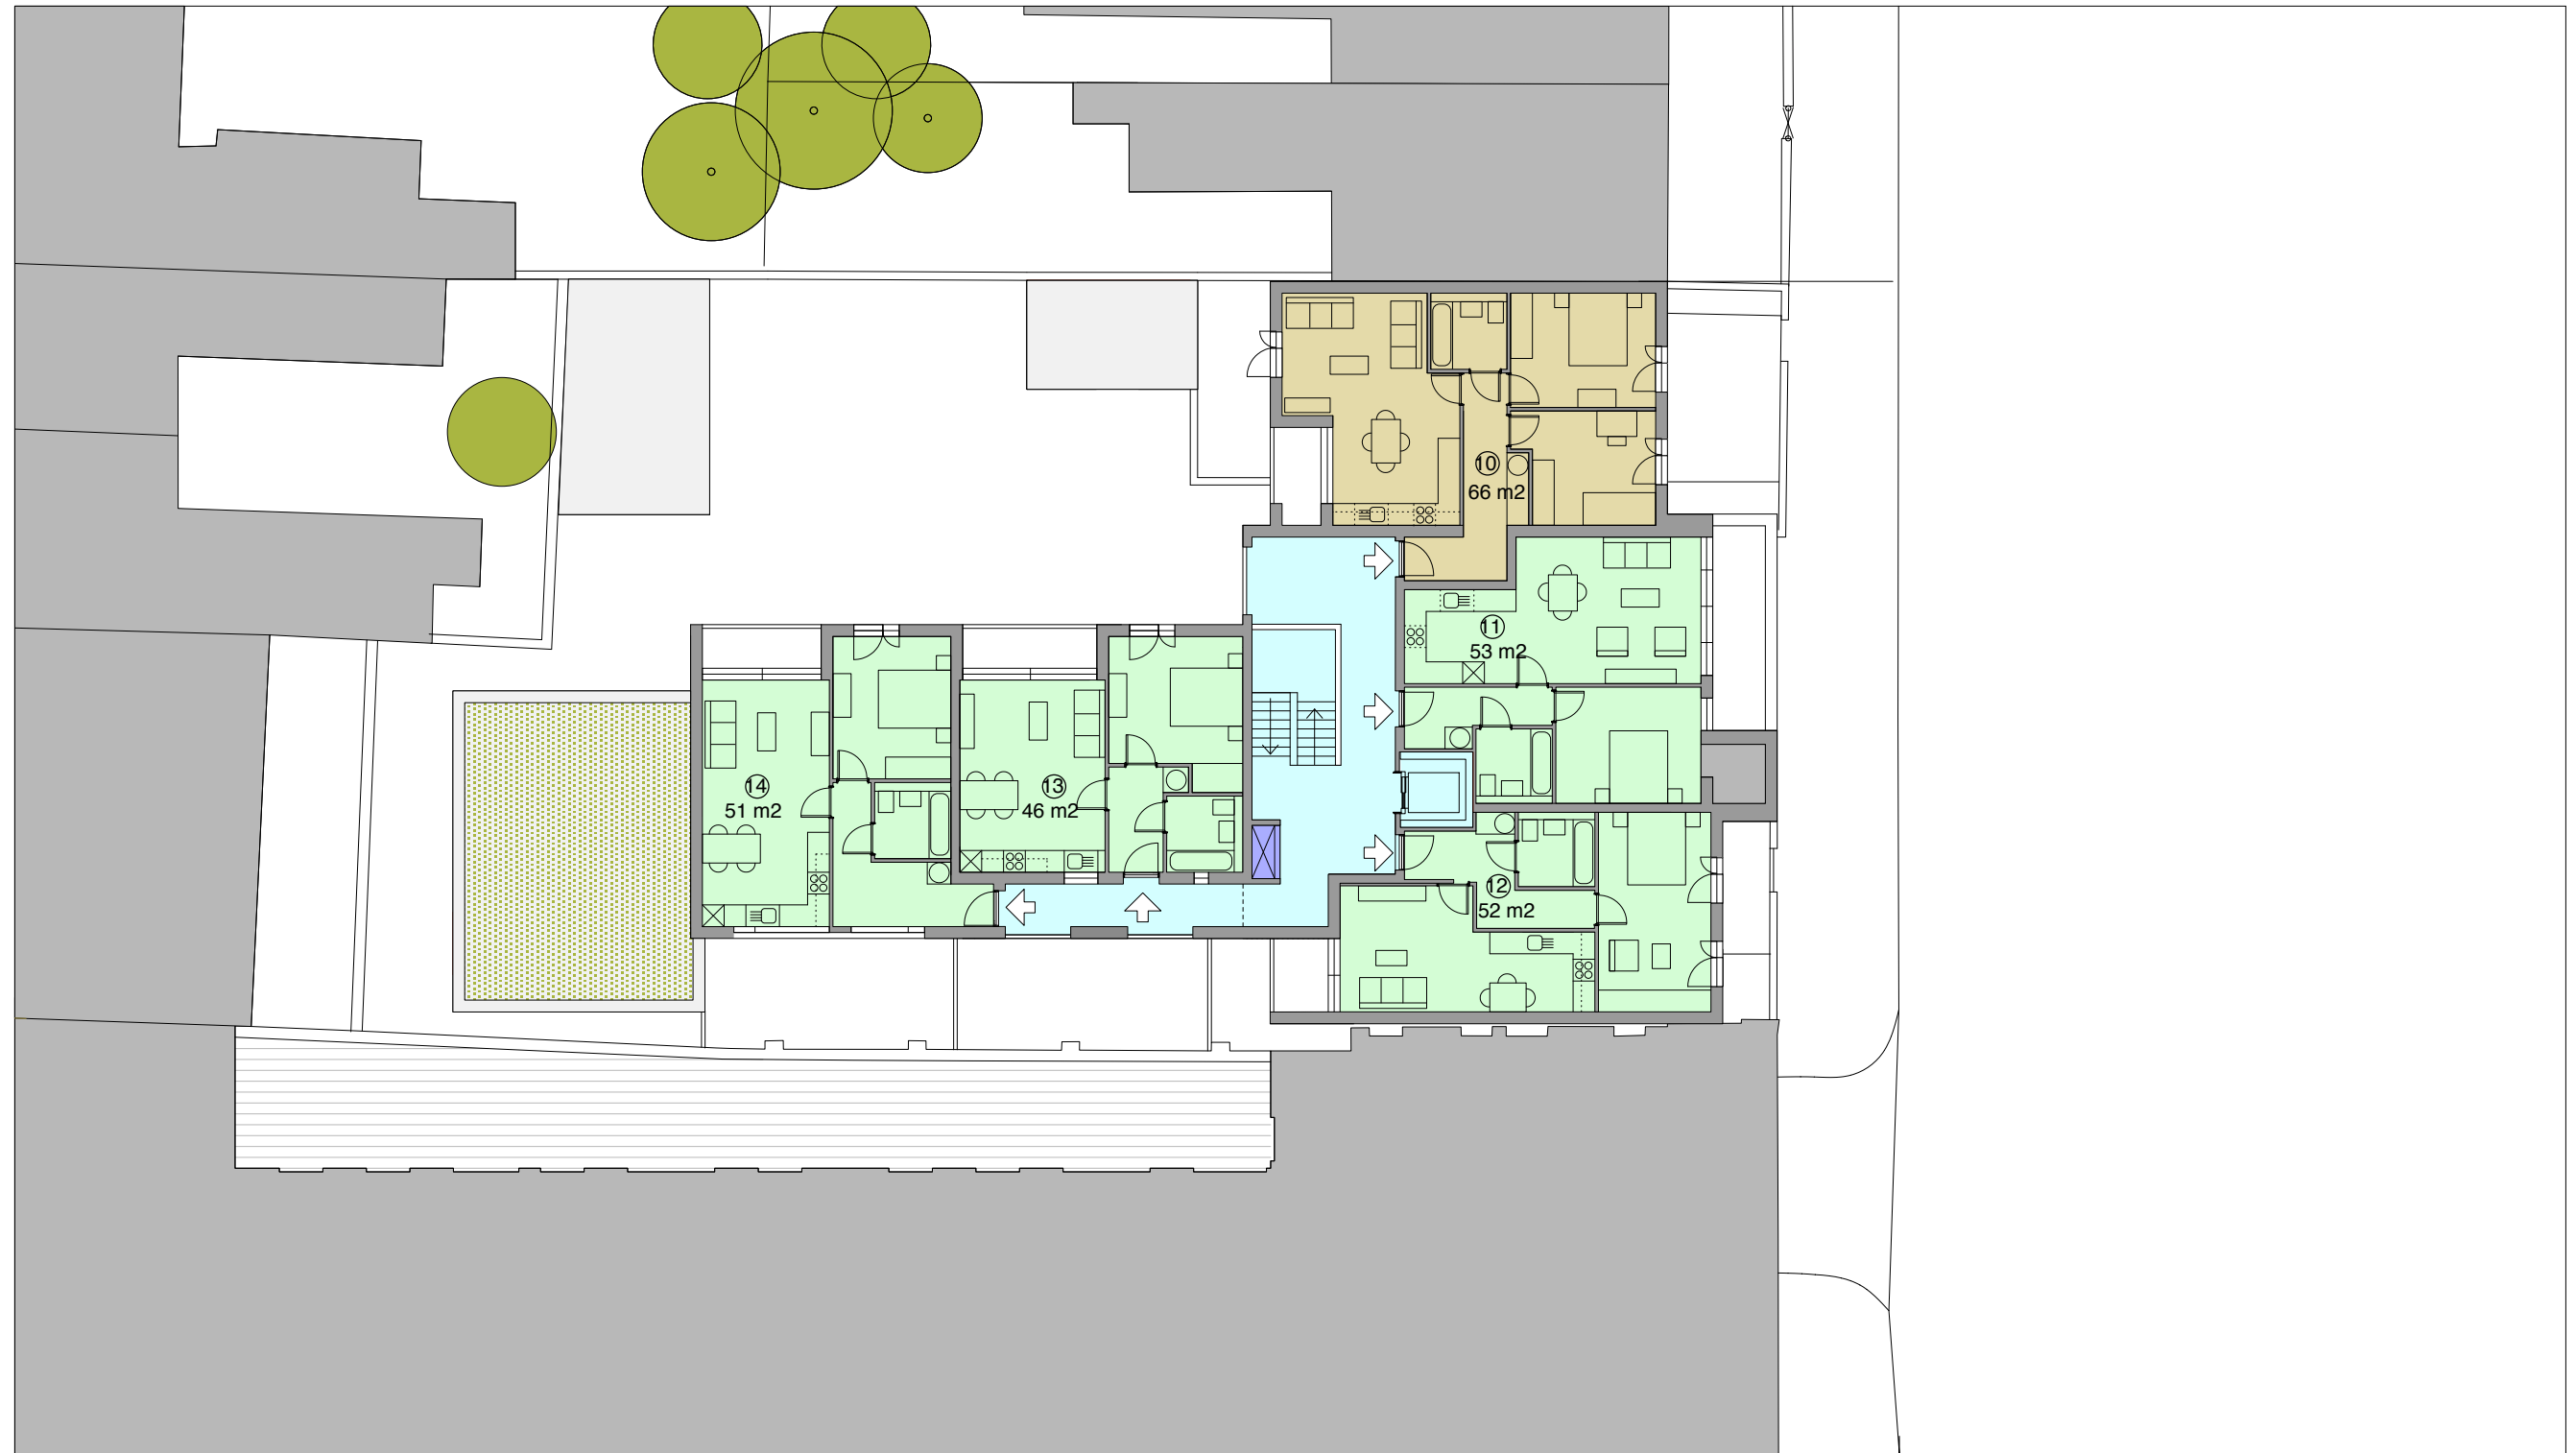


 Julian Cowie Architects
 70 Cowcross Street
 London EC1M 6EJ
 Telephone 020 7253 6333
 Facsimile 020 7253 0048
 Email mail@jc-architects.co.uk



Proposed residential development at 14-20 Sussex Way, London

Second floor plan

Scale: 1:200@A3

Date: May 2008

Dwg No. SK_52

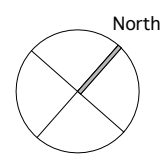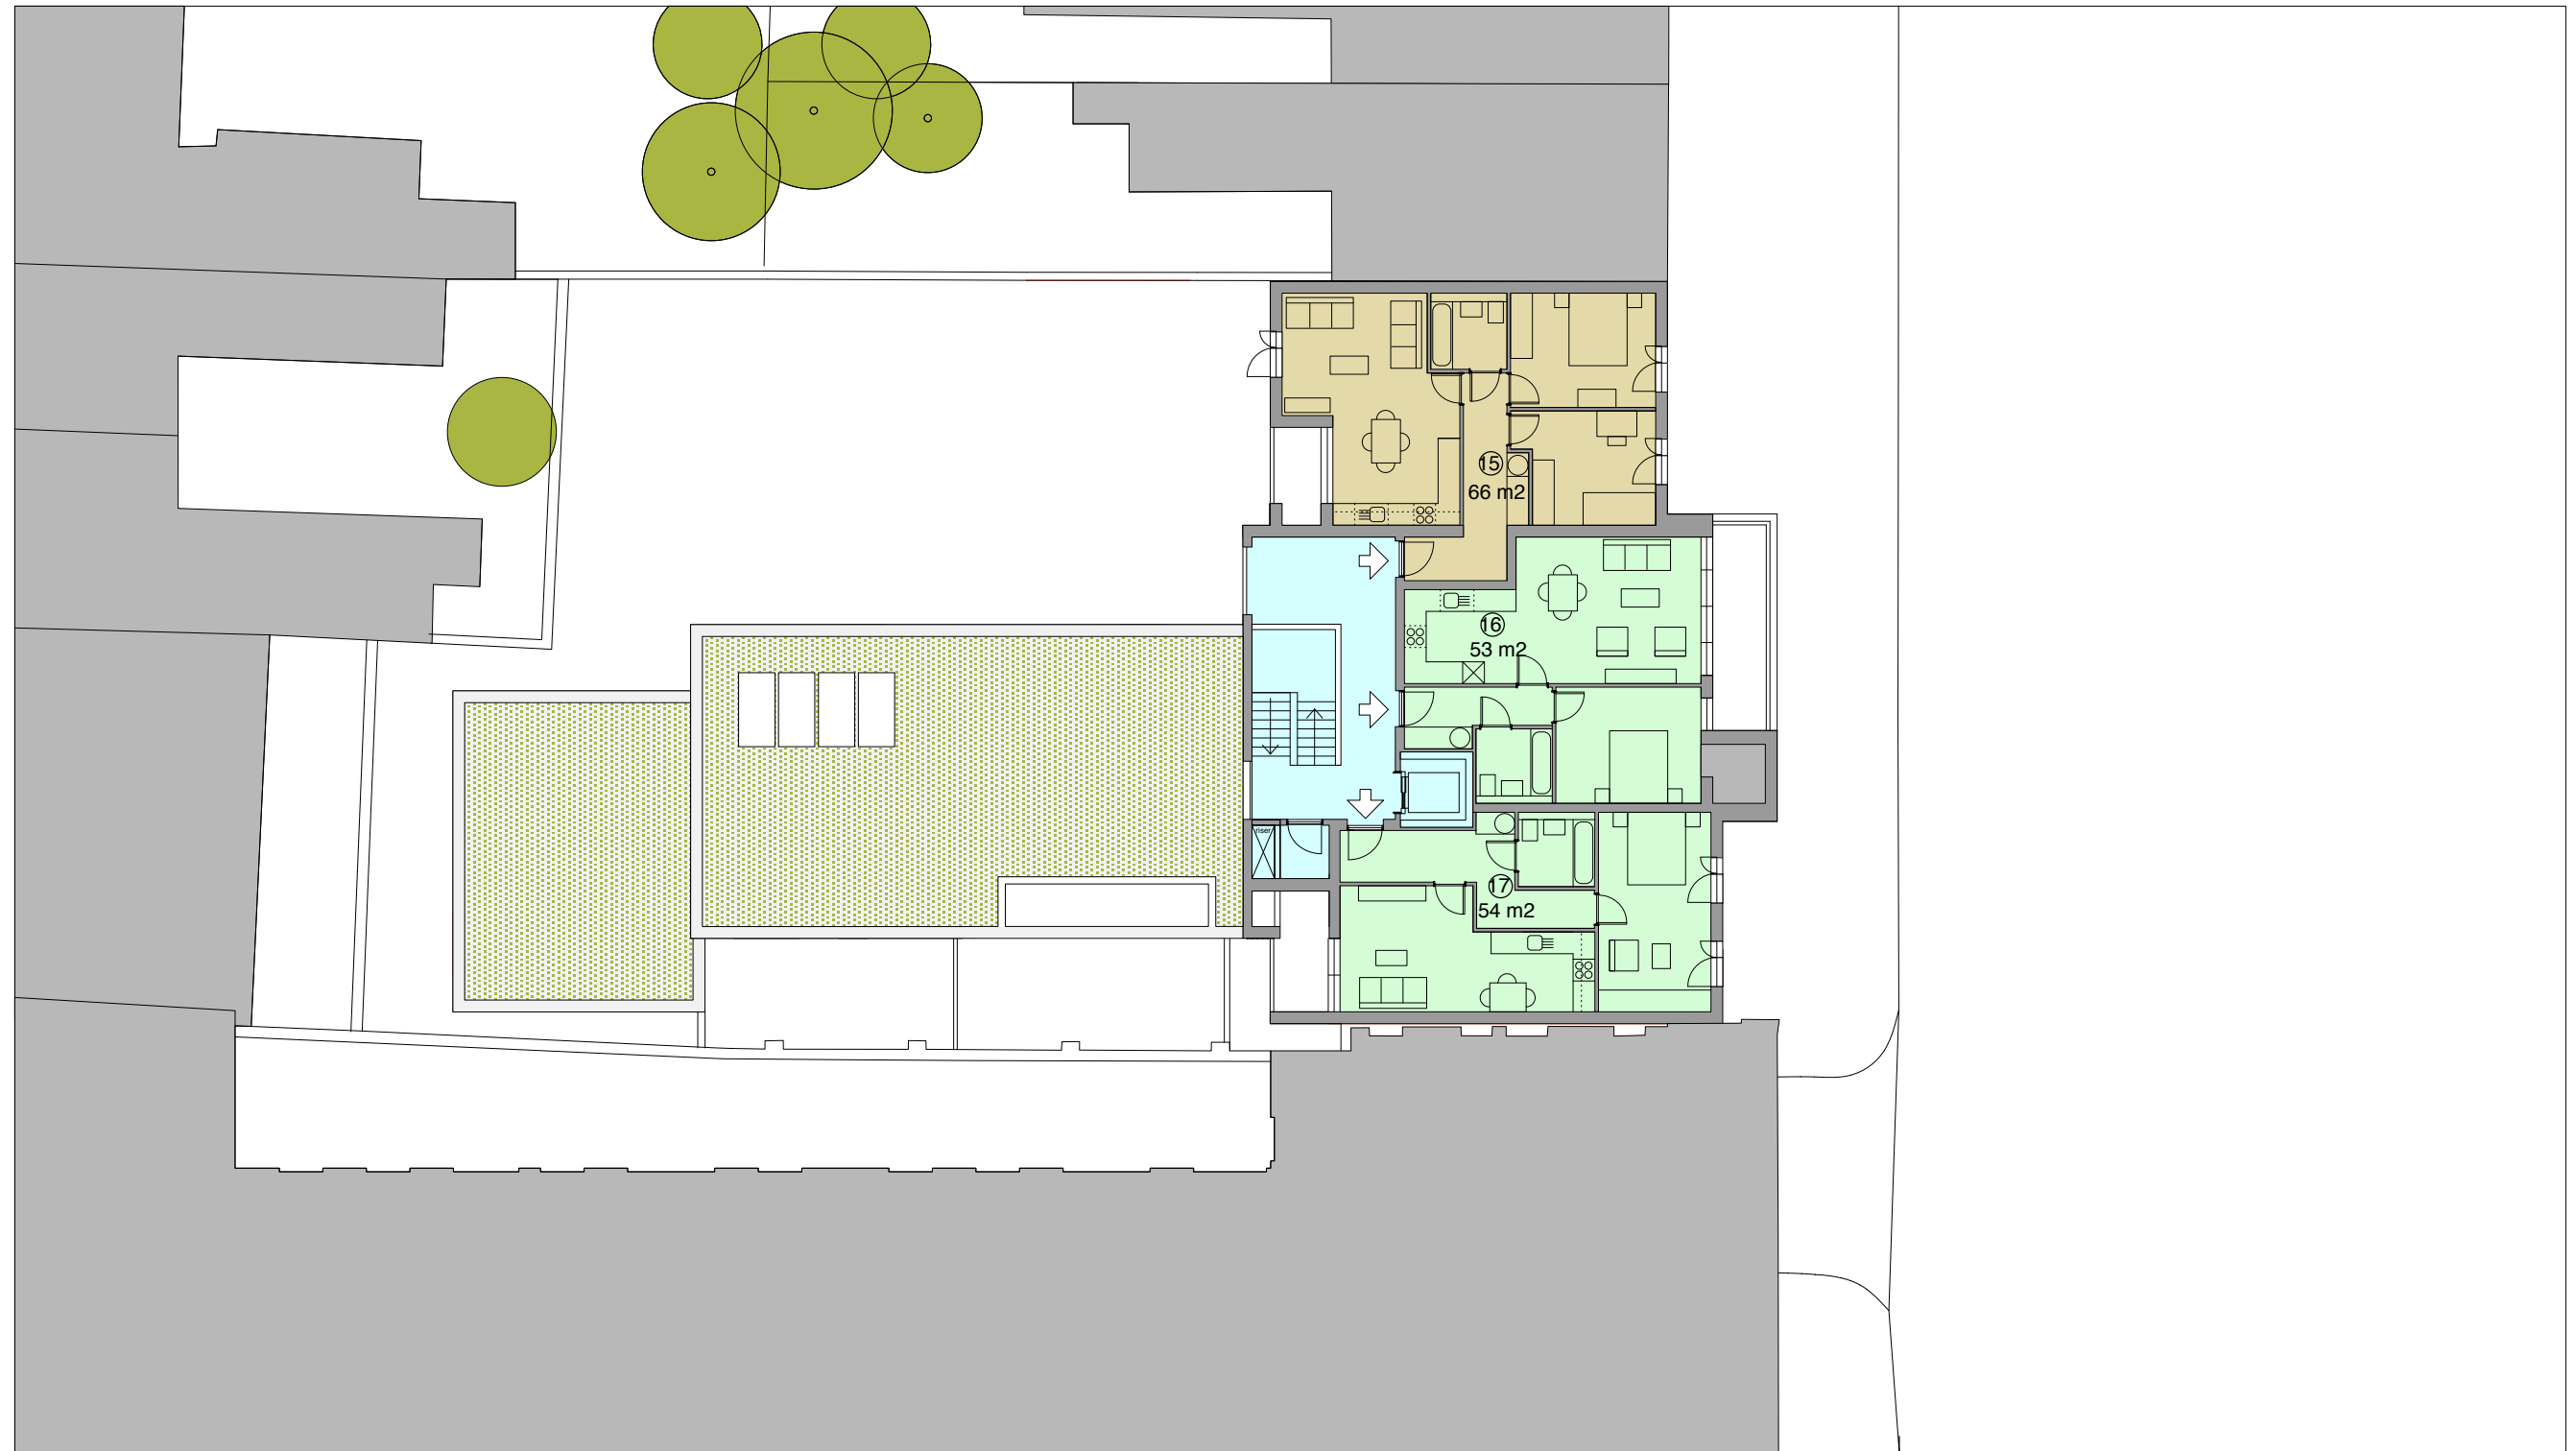


 Julian Cowie Architects
 70 Cowcross Street
 London EC1M 6EJ
 Telephone 020 7253 6333
 Facsimile 020 7253 0048
 Email mail@jc-architects.co.uk



Proposed residential development at 14-20 Sussex Way, London

Third floor plan

Scale: 1:200@A3

Date: May 2008

Dwg No. SK_53

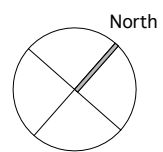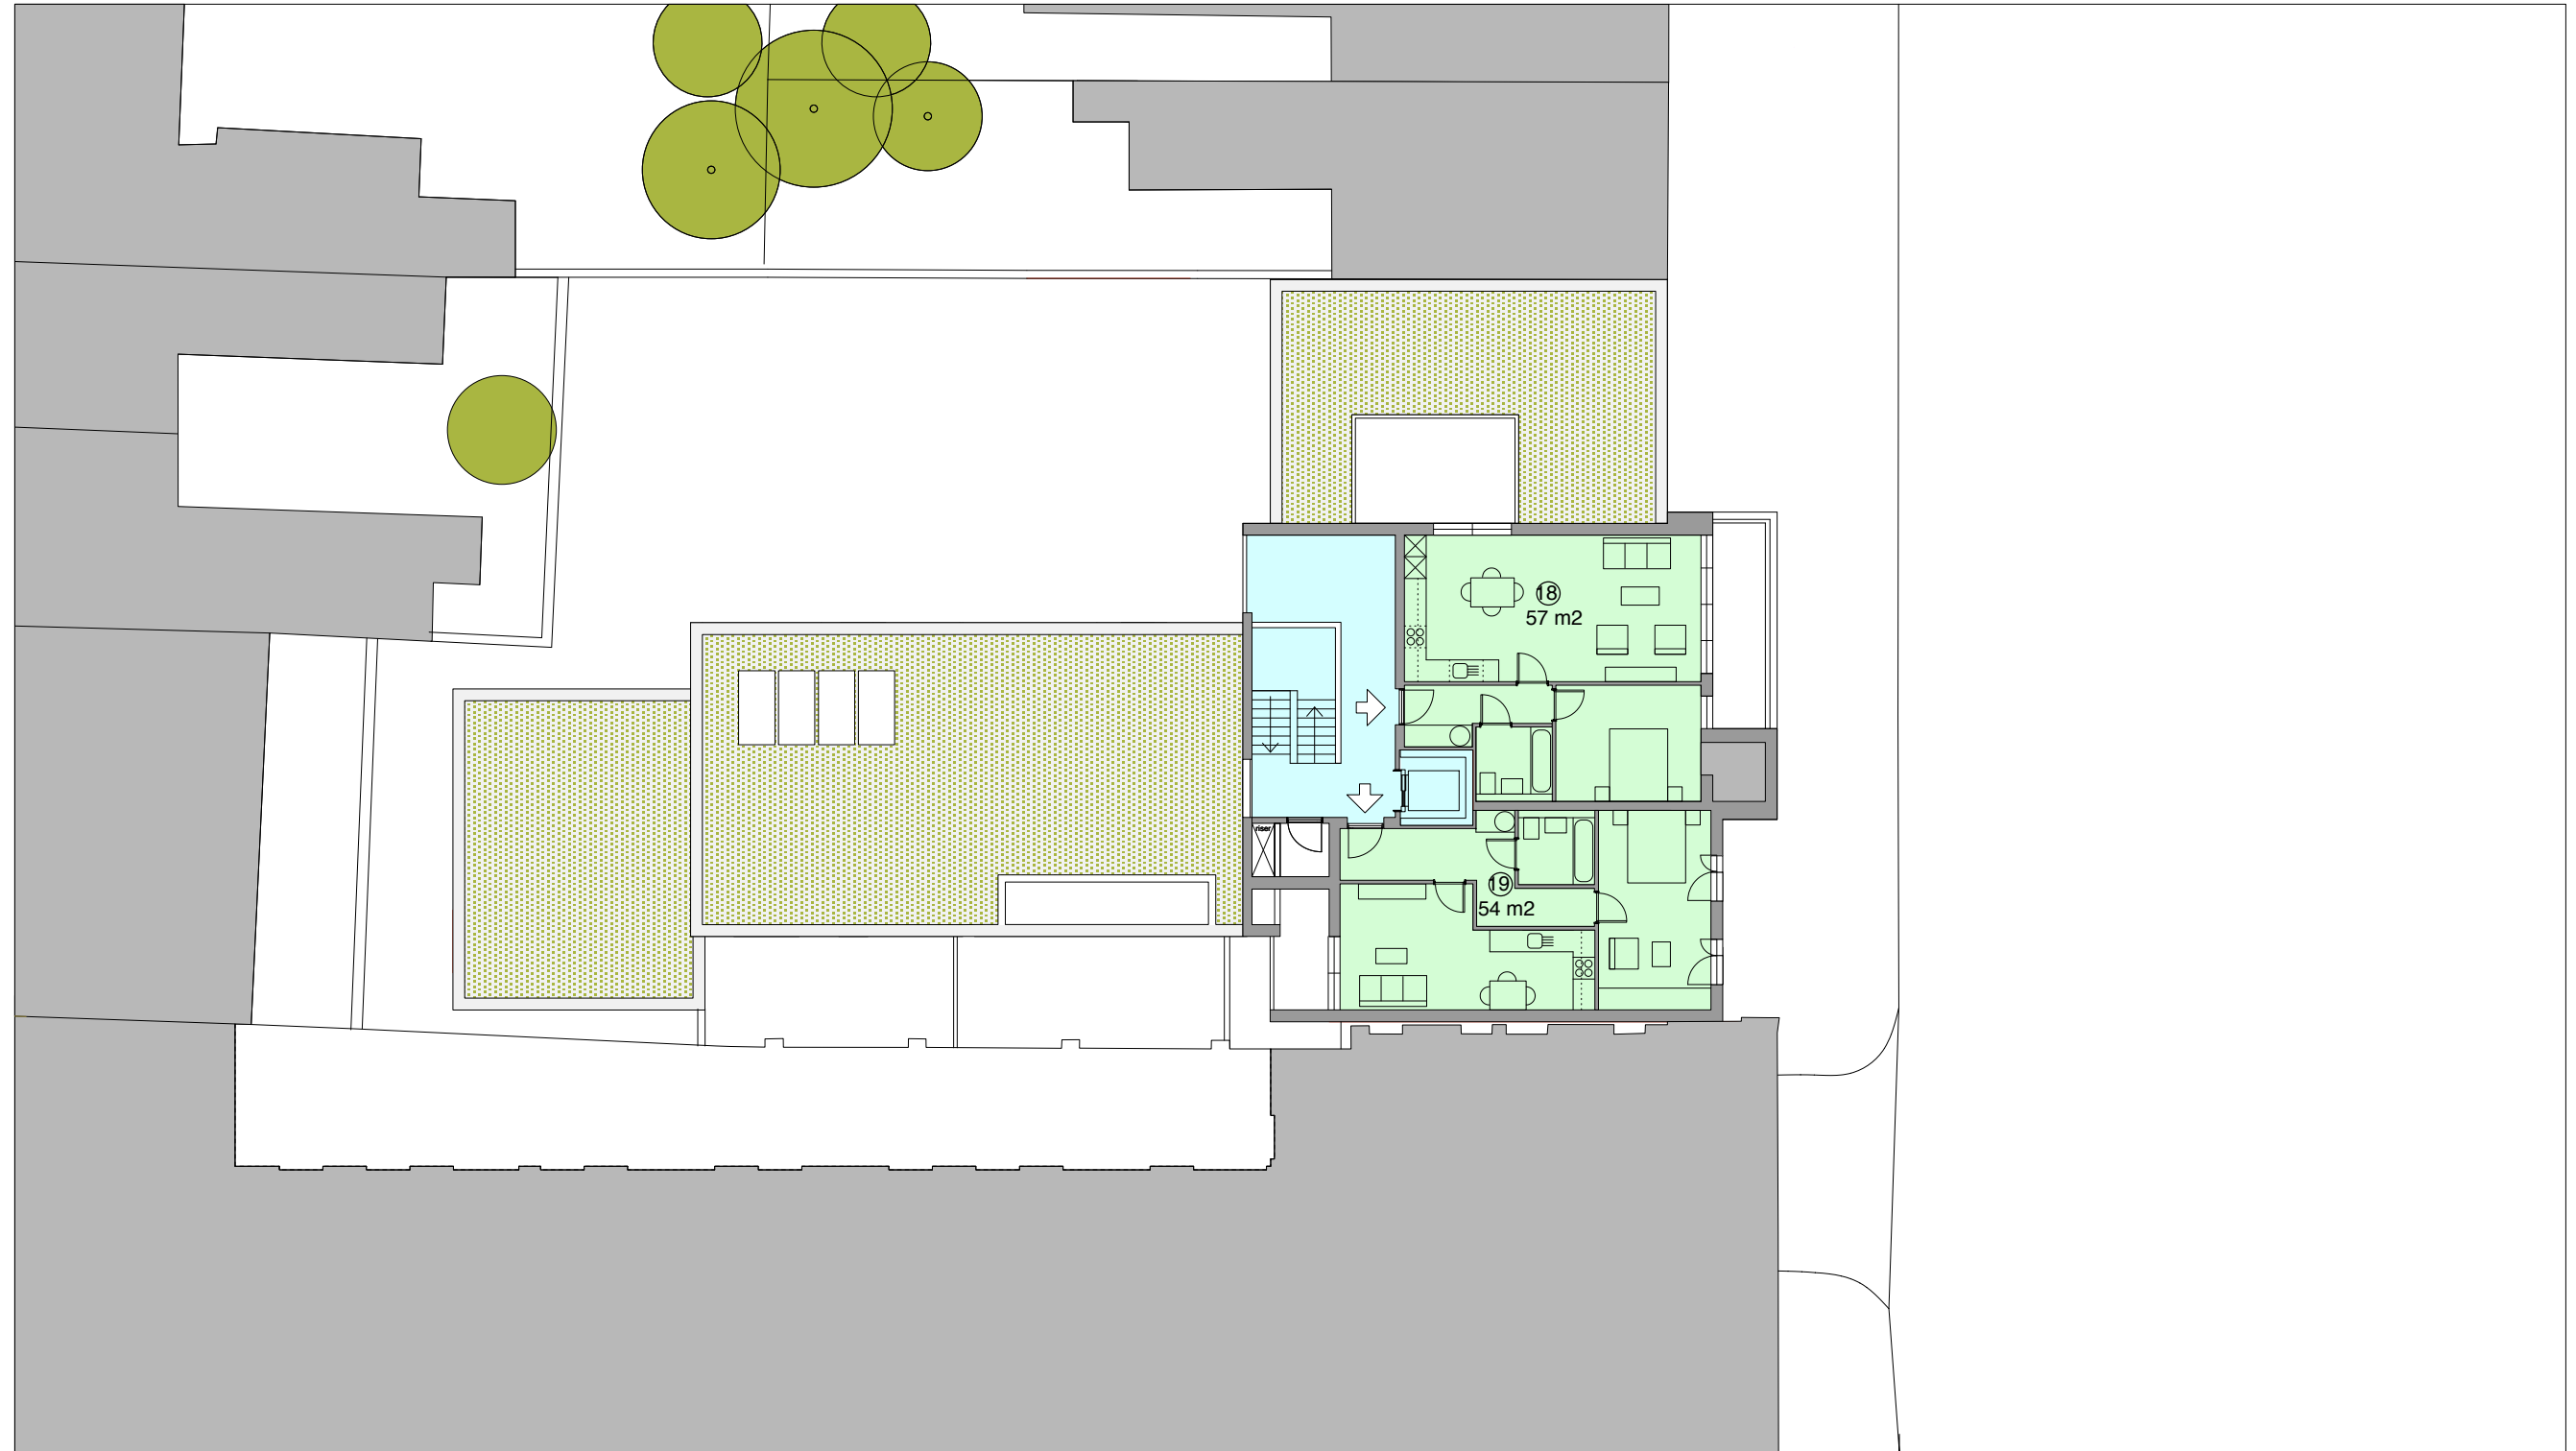

J
A

Julian Cowie Architects
70 Cowcross Street
London EC1M 6EJ
Telephone 020 7253 6333
Facsimile 020 7253 0048
Email mail@jc-architects.co.uk



Proposed residential development at 14-20 Sussex Way, London

Fourth floor plan

Scale: 1:200@A3

Date: May 2008

Dwg No. SK_54

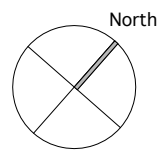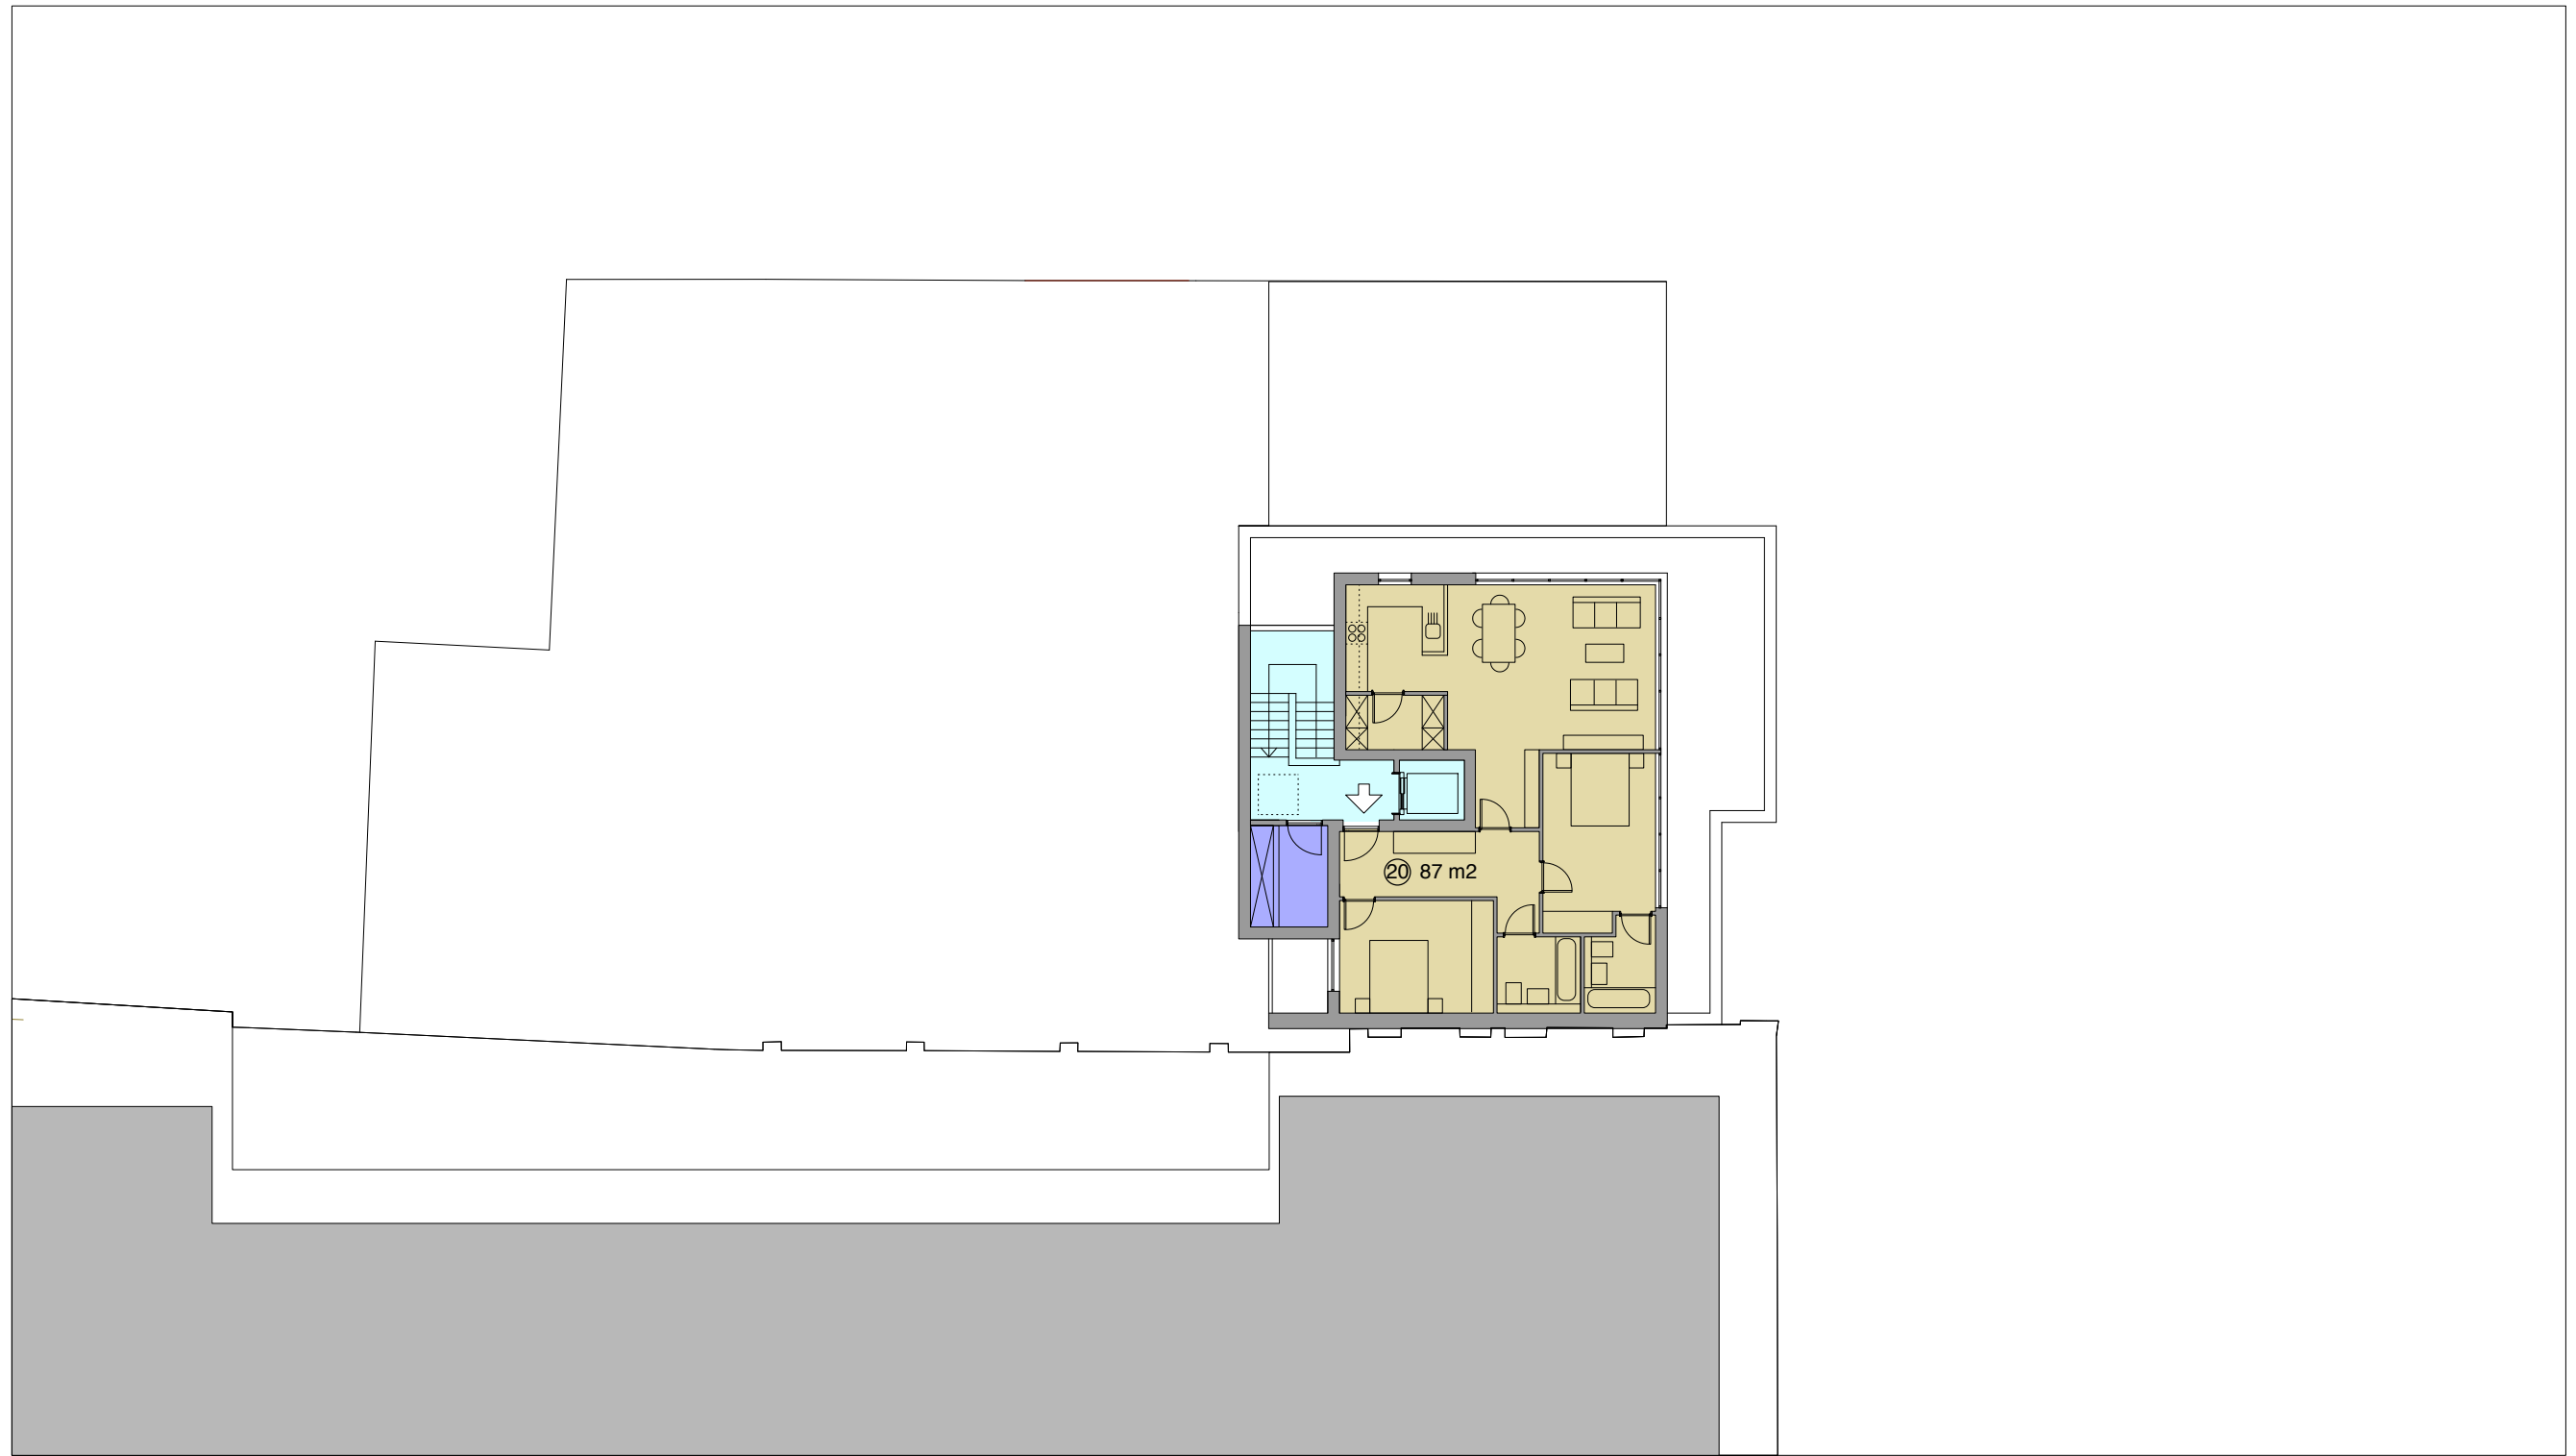

North



Julian Cowie Architects
70 Cowcross Street
London EC1M 6EJ
Telephone 020 7253 6333
Facsimile 020 7253 0048
Email mail@jc-architects.co.uk

Proposed residential development at 14-20 Sussex Way, London

Fifth floor plan

Scale: 1:200@A3

Date: May 2008

Dwg No. SK_55